

TYPE 0 - 2BED
 FLOOR AREA = 70m²
 (excludes deck)




All rights reserved. This work remains the property of Te wa kainga and cannot be reproduced or copied in whole or in part by any means without the written permission of Te wa kainga. Any licence express or implied to the terms of the use of this document for any purpose whatsoever is restricted to the terms of the written agreement between Te wa kainga and the instructing party.

TYPE 0



PAPAKAINGA



TE WĀ
 Housing Consortium
A place to call home

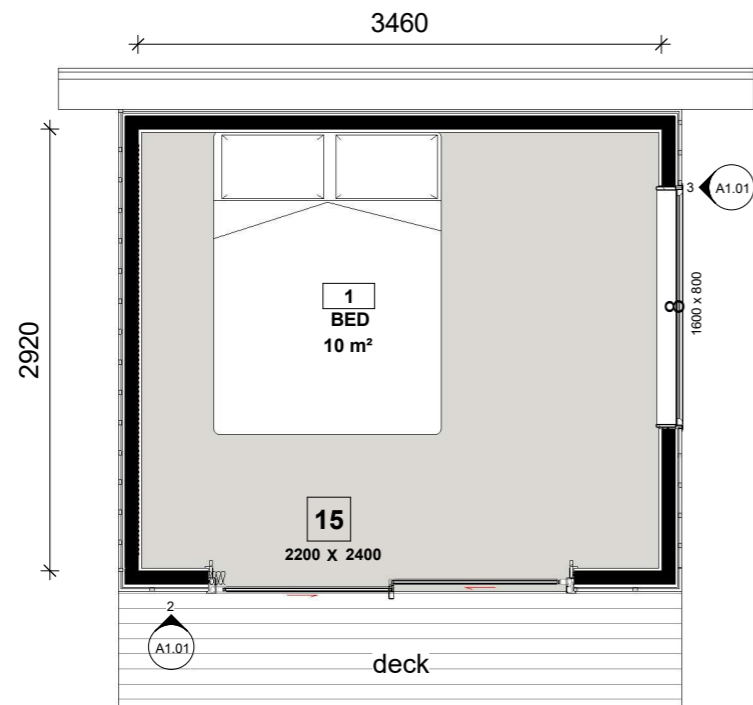

TYPE 1 - 1BED
 FLOOR AREA = 12m²
 (excludes deck)

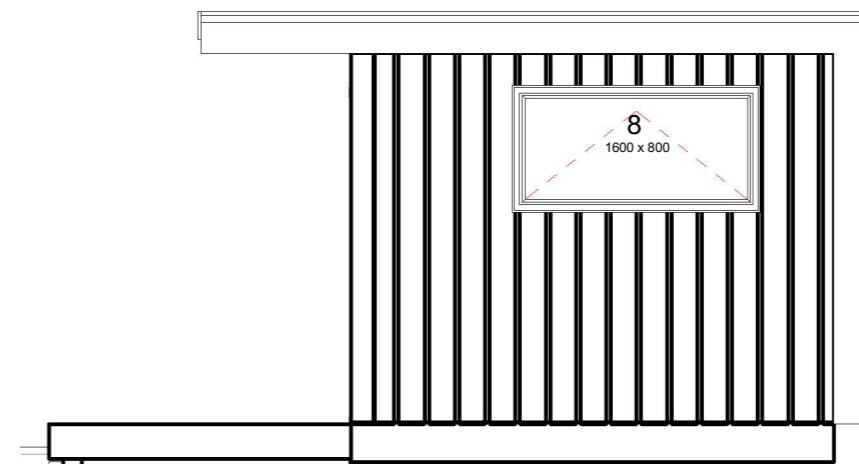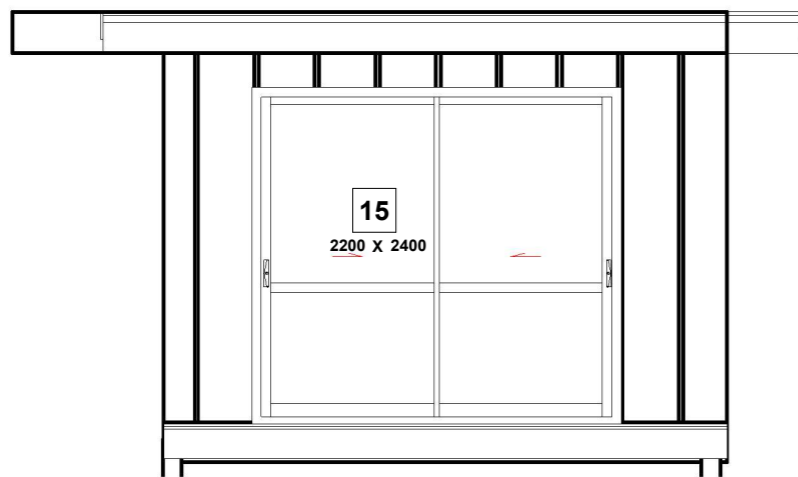


All rights reserved. This work remains the property of Te wa kainga and cannot be reproduced or copied in whole or in part by any means without the written permission of Te wa kainga. Any licence express or implied to the terms of the use of this document for any purpose whatsoever is restricted to the terms of the written agreement between Te wa kainga and the instructing party.



TYPE 1

PAPAKAINGA



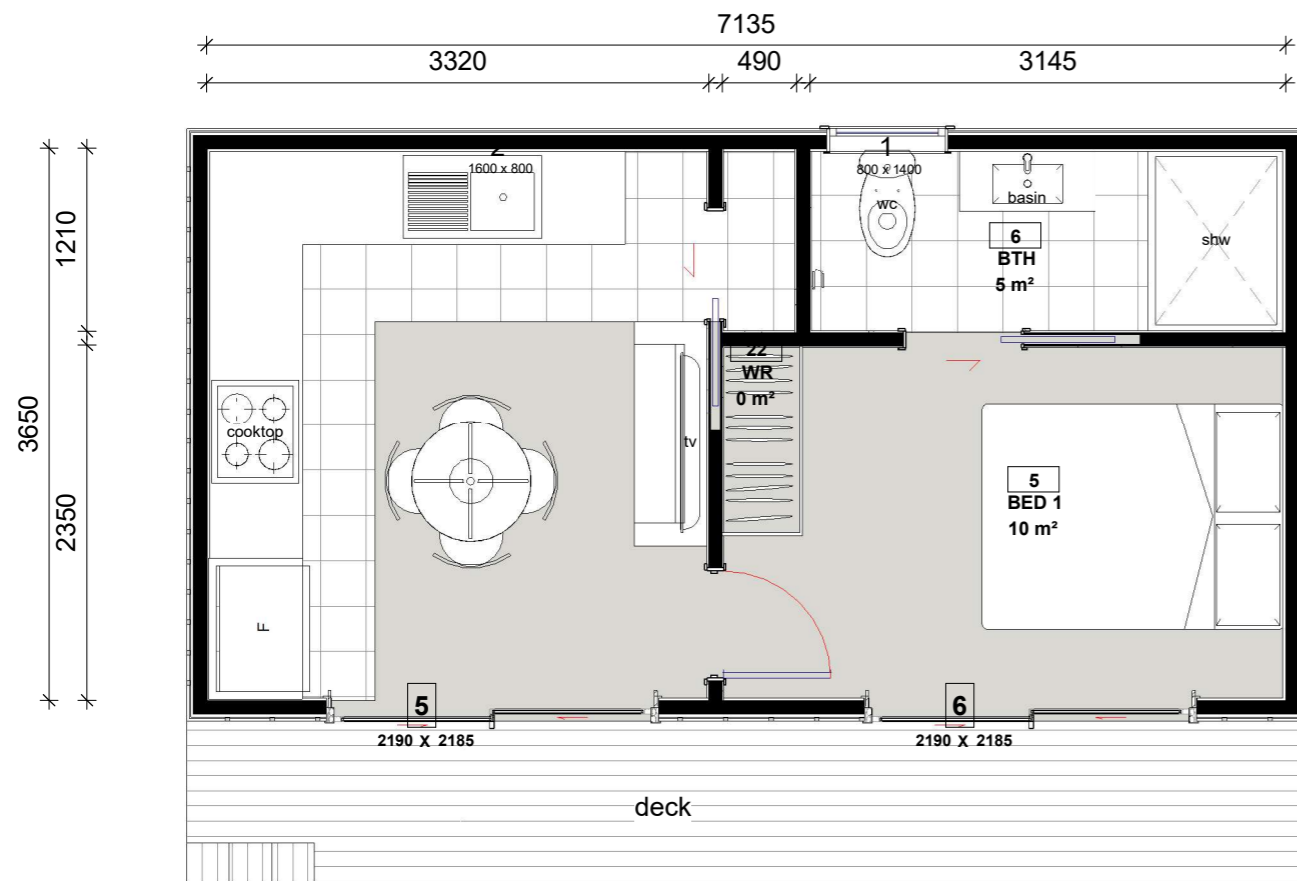

TYPE 3 - 1BED
 FLOOR AREA = 30m²
 (excludes deck)

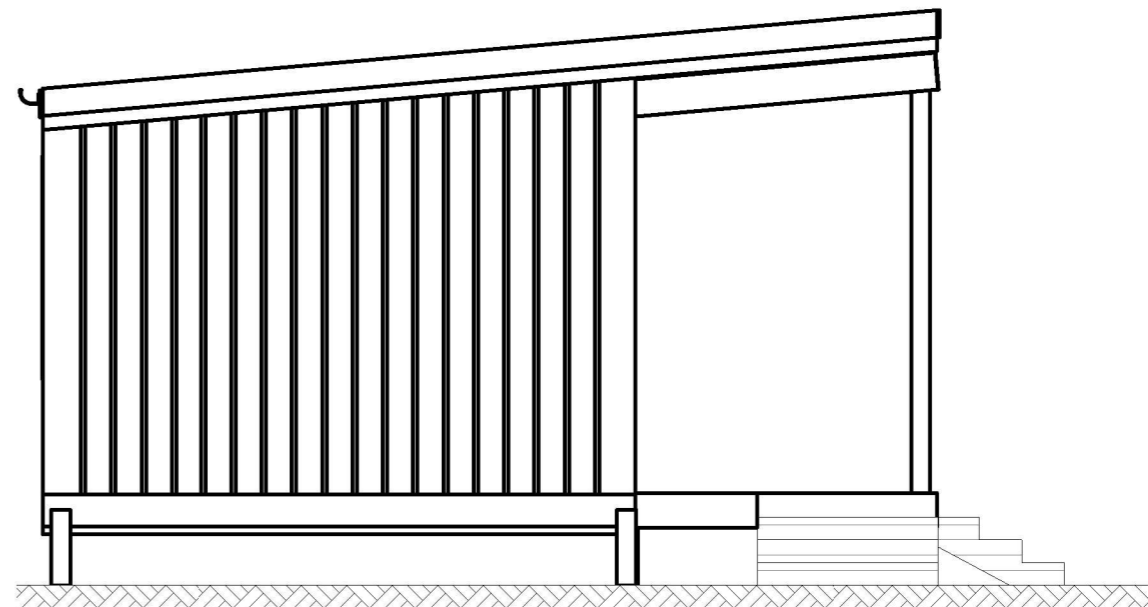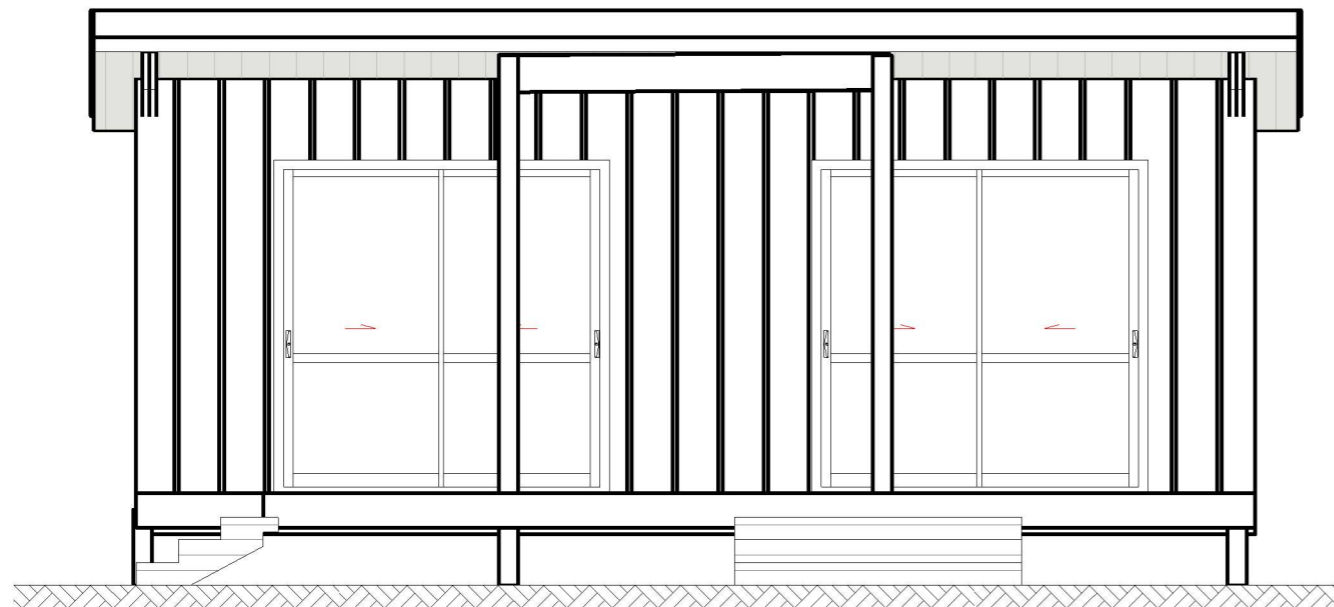

NOTES:
 1) CONTRACTOR RESPONSIBLE TO VERIFY ALL DIMENSIONS, ANGLES & LEVELS ON SITE PRIOR TO COMMENCING ANY WORK.
 2) ALL WORK TO COMPLY WITH NZBC AND ALL LOCAL AUTHORITY REQUIREMENTS.
 3) REFER ALL DISCREPANCIES TO DRAWING OFFICE.
 4) UNIT SIZES ARE DEPENDANT ON FINAL MEASURE.
 5) USE FIGURED DIMENSIONS ONLY, DO NOT SCALE FROM DRAWING.




project
 PAPA KAINGA



sheet
 TYPE 3

Ref.	Description	Date

date	16.10.18	drw	Author	job	000
scale @ A1 =	1 : 25				
sheet status					
sheet number	A3.103			revision	

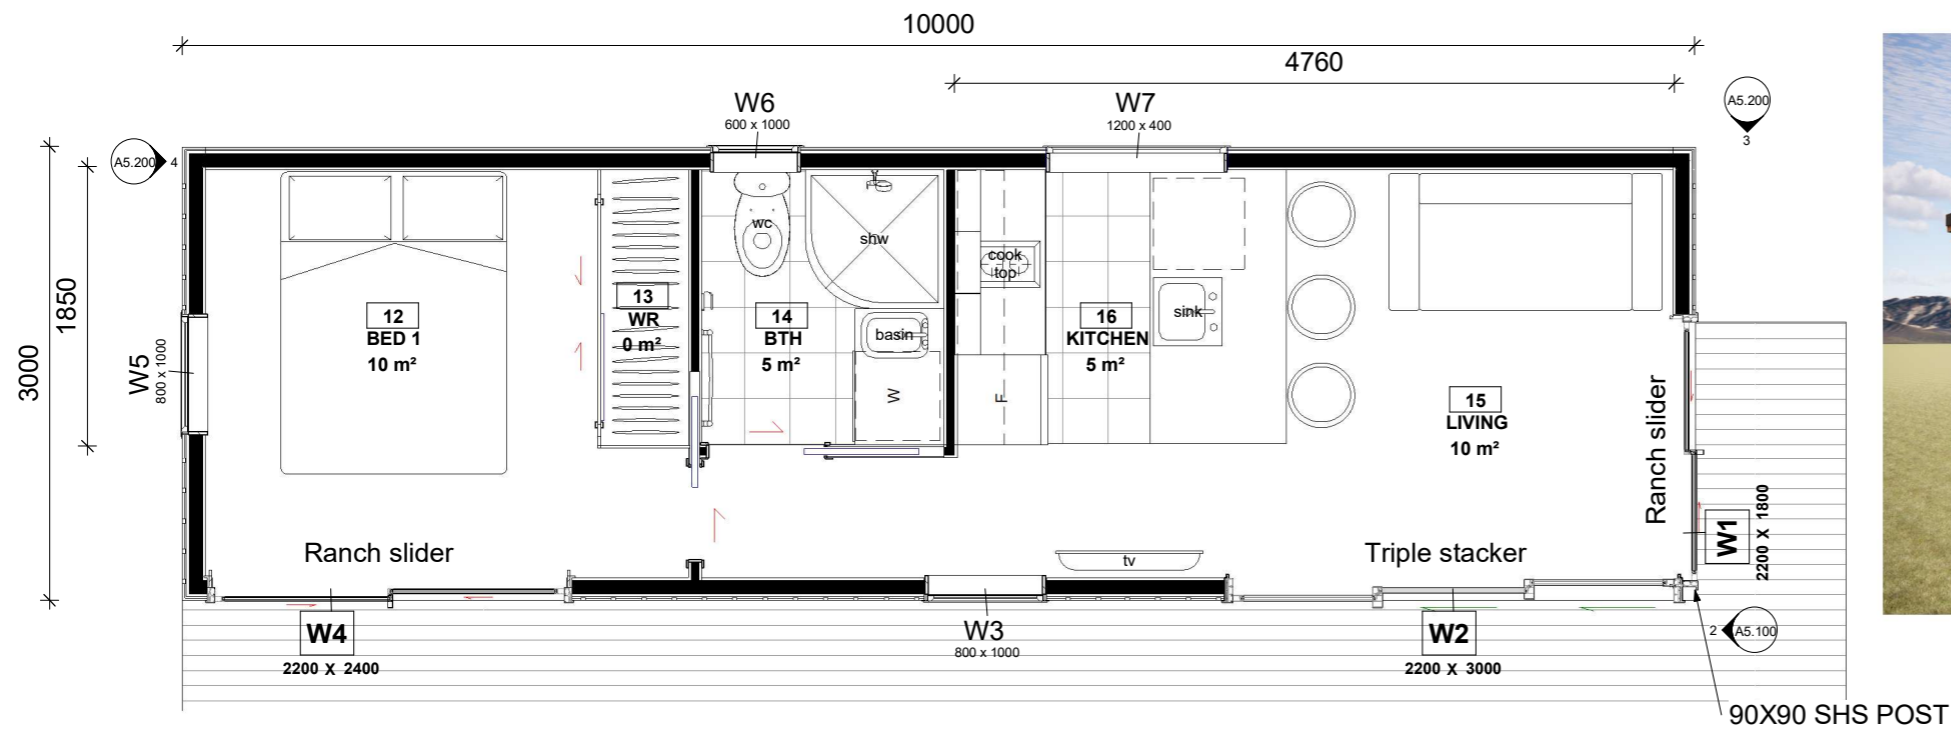

TYPE 5 - 1BED
 FLOOR AREA = 30m²
 (excludes deck)

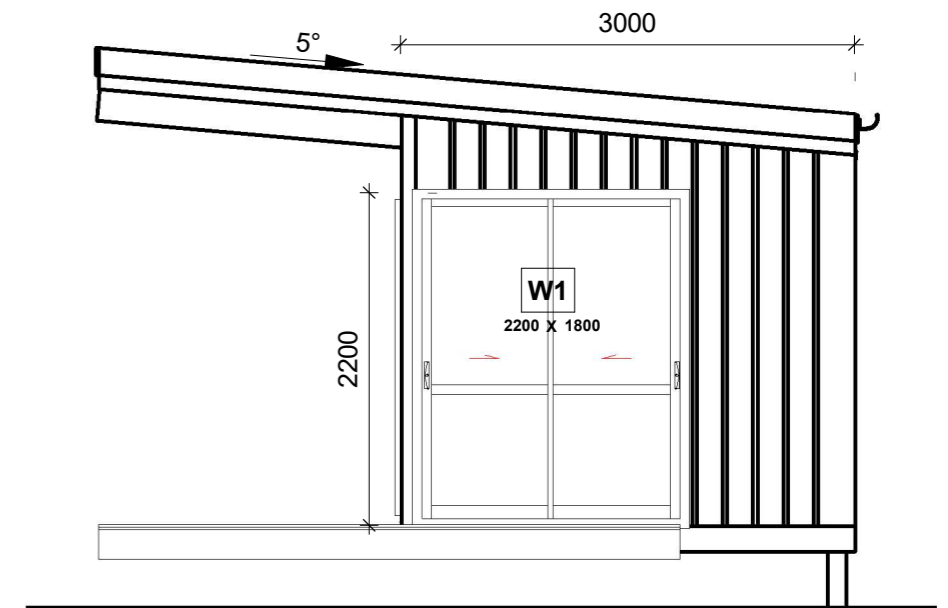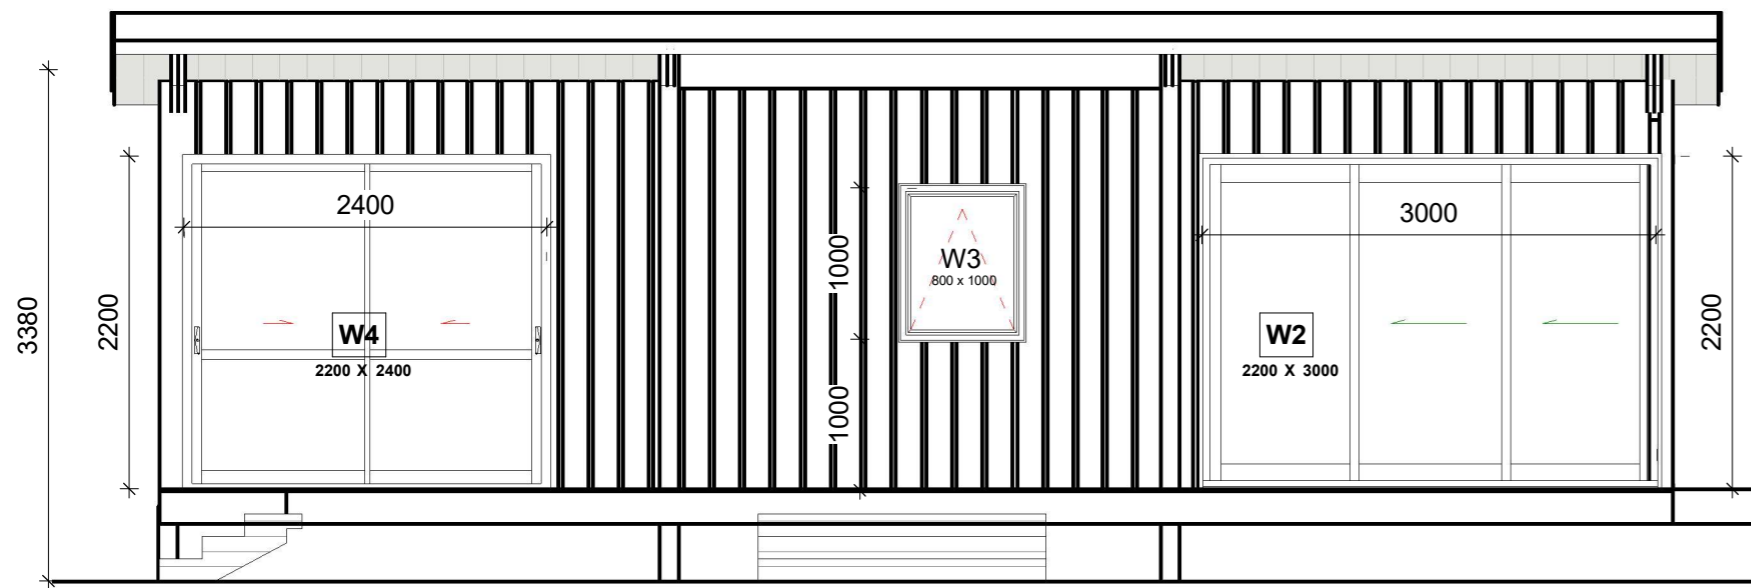

All rights reserved. This work remains the property of Te wa kainga and cannot be reproduced or copied in whole or in part by any means without the written permission of Te wa kainga. Any licence express or implied to the terms of the use of this document for any purpose whatsoever is restricted to the terms of the written agreement between Te wa kainga and the instructing party.

TYPE 5 - FLOOR PLAN PAPA KAINGA



TE WĀ
 Housing Consortium
A place to call home